

either
cedar shake
or clapboard

NEW CHINA
THE BEST CHINESE CUISINE EATING & TAKE OUT

MURAL

MURAL

MURAL

SK-2.0 PROPOSED SIDE FACADE
PROPOSED FACADE DESIGNS
DATE: 01/19/2024 SCALE: 1/4"=1'-0"


NEW CHINA
FACADE RENOVATION

229-233 BROADWAY, AMITYVILLE, NY 11701

SCHEMATIC DESIGN

XC Engineering

TEL: (631) 922-1618
EMAIL: JING.X@CXENGR.COM

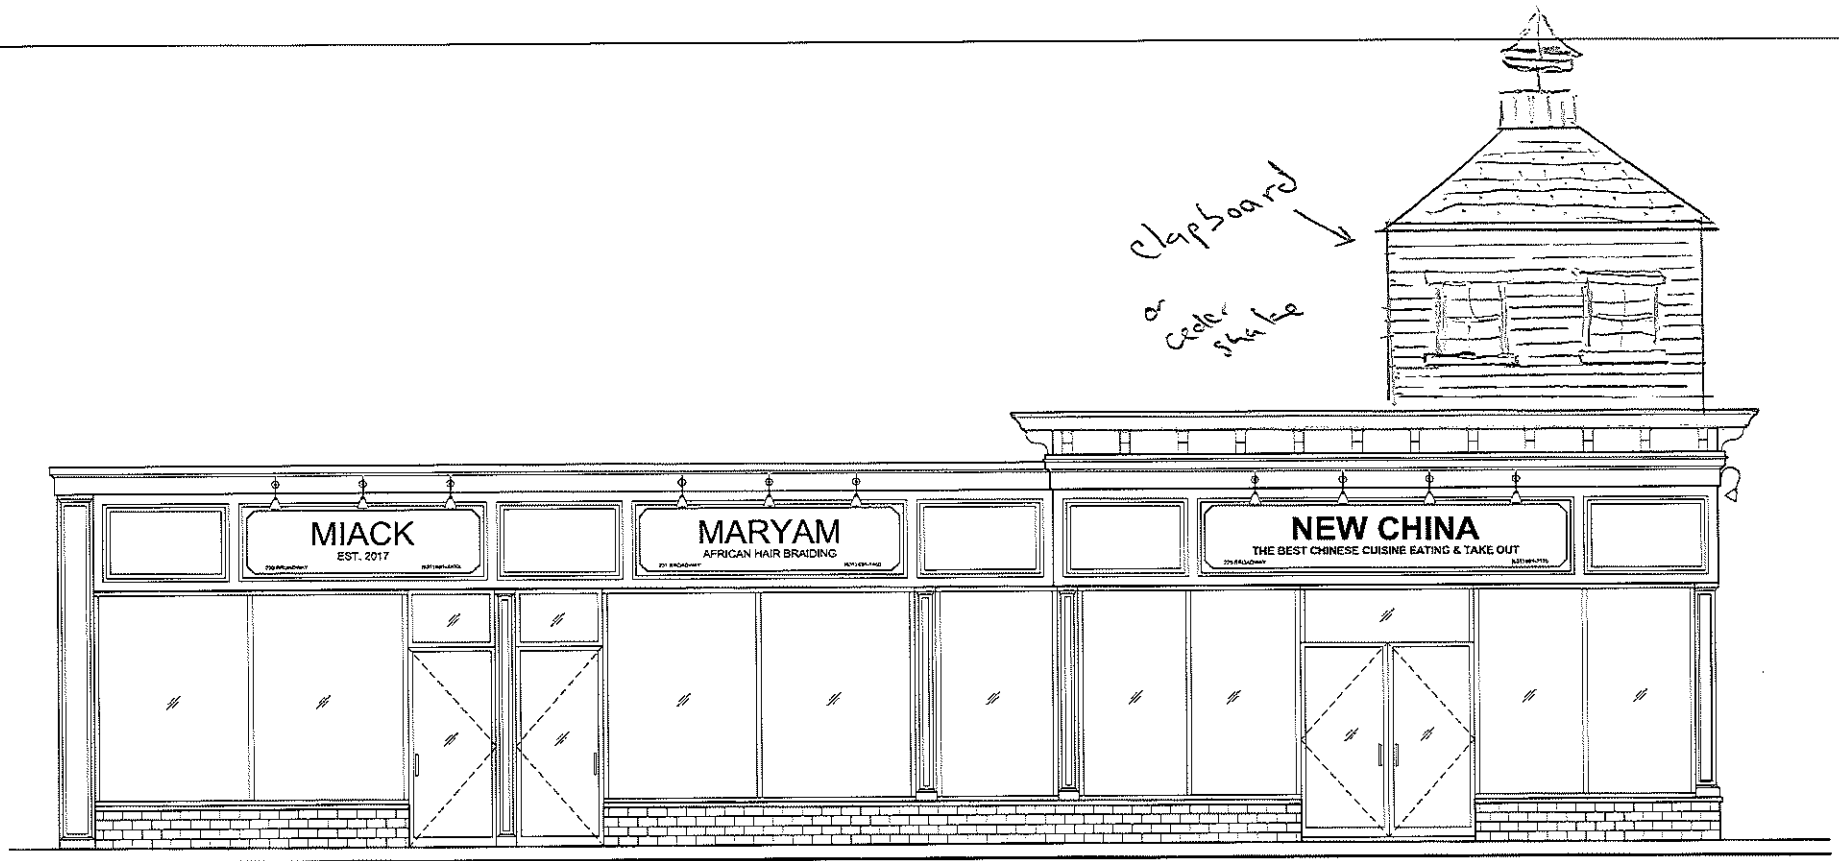

SK-1.0

PROPOSED
FRONT FACADE

NEW CHINA
FACADE RENOVATION

229-233 BROADWAY, AMITYVILLE, NY 11701

SCHEMATIC DESIGN

XC Engineering

TEL: (631) 922-1618
EMAIL: JING.X@CXENGR.COM

PROPOSED FACADE DESIGNS
DATE: 01/19/2024 SCALE: 1/4"=1'-0"