



**SK-1.0**

PROPOSED  
FRONT FACADE

PROPOSED FACADE DESIGNS

DATE: 01/19/2024 SCALE: 1/4"=1'-0"


**NEW CHINA  
FACADE RENOVATION**

229-233 BROADWAY, AMITYVILLE, NY 11701

SCHEMATIC DESIGN

**XC Engineering**

TEL: (631) 922-1618  
EMAIL: JING.X@CXENGR.COM

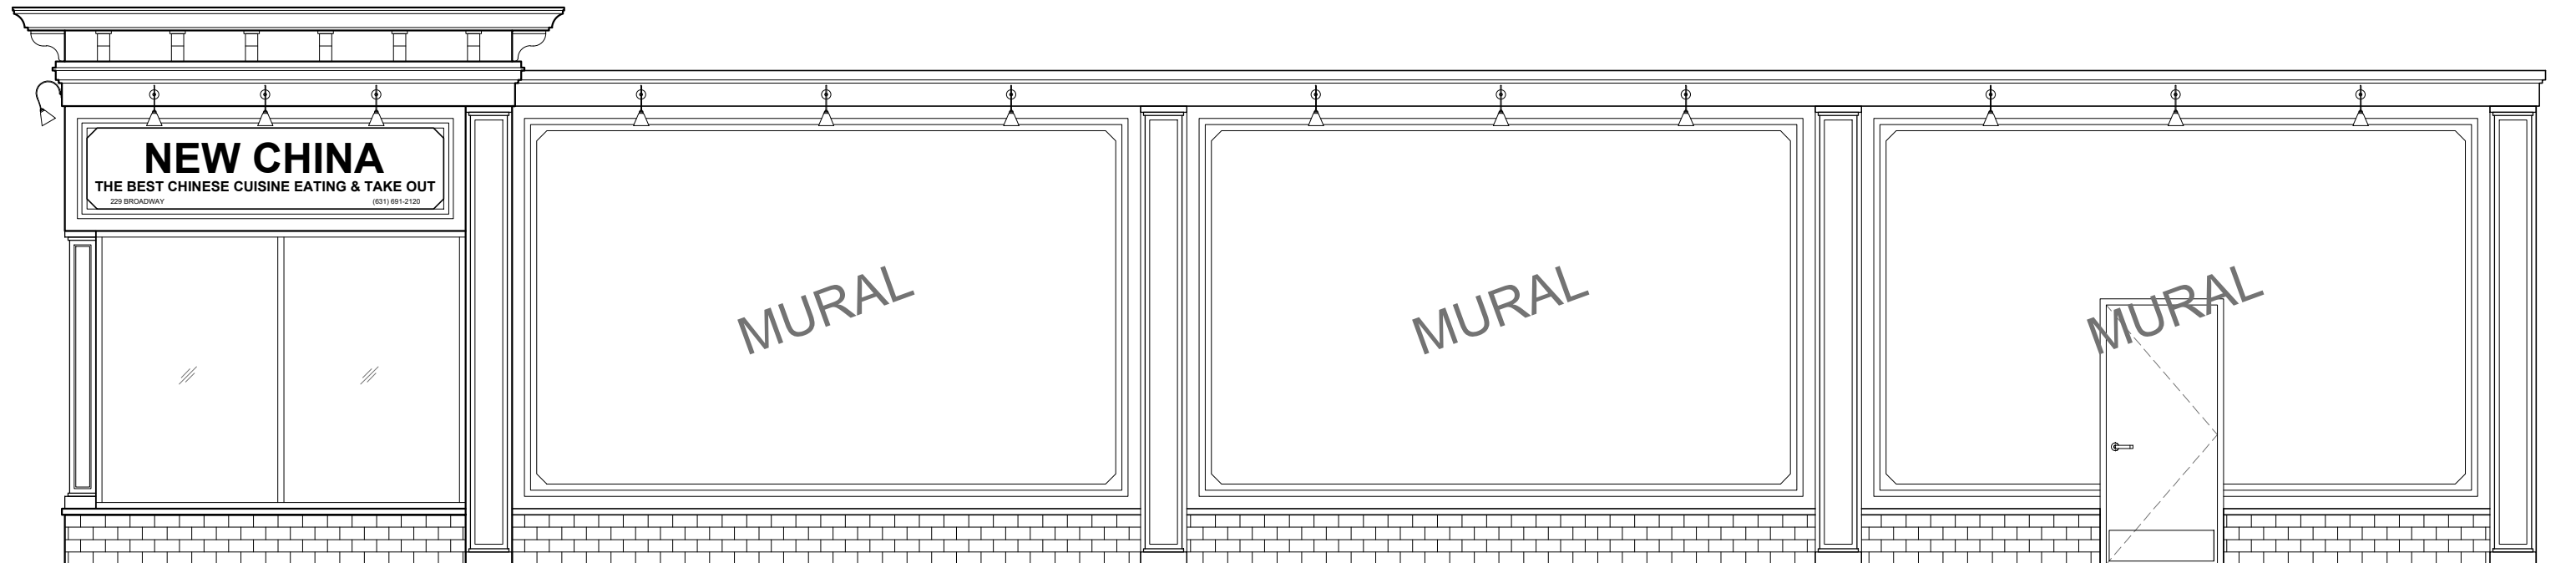

SK-2.0

PROPOSED  
SIDE FACADE

PROPOSED FACADE DESIGNS

DATE: 01/19/2024 SCALE: 1/4"=1'-0"

**NEW CHINA**  
FACADE RENOVATION

229-233 BROADWAY, AMITYVILLE, NY 11701

SCHEMATIC DESIGN

**XC Engineering**

TEL: (631) 922-1618  
EMAIL: JING.X@CXENGR.COM