



SK-1.1

PROPOSED
FRONT FACADE

PROPOSED FACADE DESIGNS
DATE: 01/23/2024 SCALE: 1/4"=1'-0"


NEW CHINA
FACADE RENOVATION

229-233 BROADWAY, AMITYVILLE, NY 11701

SCHEMATIC DESIGN

XC Engineering

TEL: (631) 922-1618
EMAIL: JING.X@CXENGR.COM

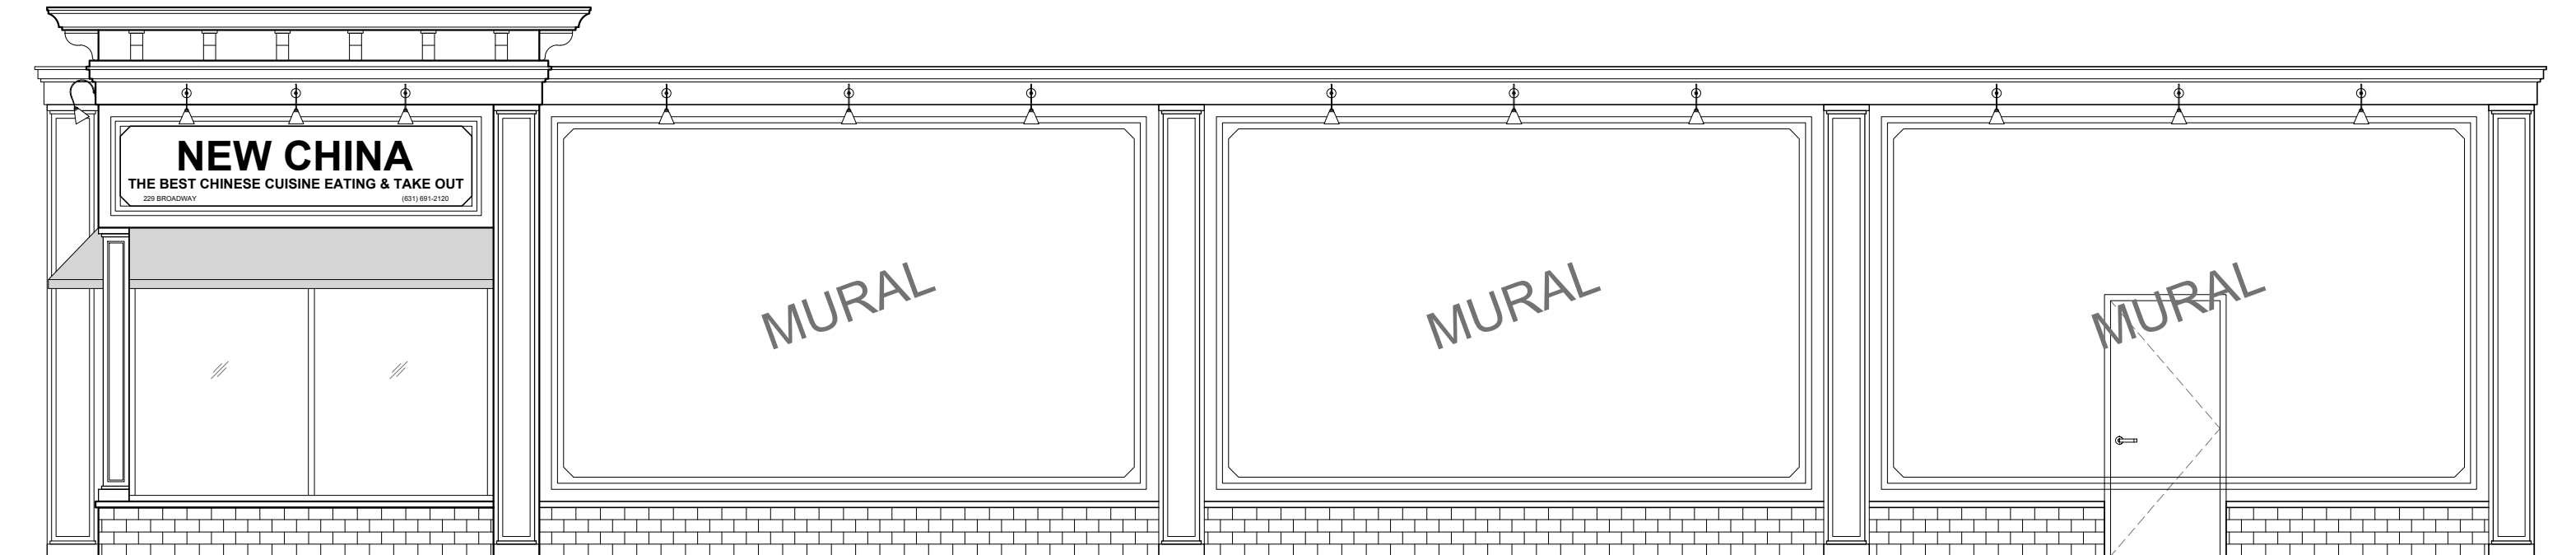

SK-2.1

PROPOSED
SIDE FACADE

PROPOSED FACADE DESIGNS

DATE: 01/23/2024 SCALE: 1/4"=1'-0"

NEW CHINA
FACADE RENOVATION

229-233 BROADWAY, AMITYVILLE, NY 11701

SCHEMATIC DESIGN

XC Engineering

TEL: (631) 922-1618
EMAIL: JING.X@CXENGR.COM