

SK-1.4

PROPOSED FRONT FACADE

PROPOSED FACADE DESIGNS

DATE: 02/26/2024 SCALE: 1/4"=1'-0"

NEW CHINA


FACADE RENOVATION

229-233 BROADWAY, AMITYVILLE, NY 11701

SCHEMATIC DESIGN

XC Engineering

TEL: (631) 922-1618
EMAIL: JING.X@CXENGR.COM

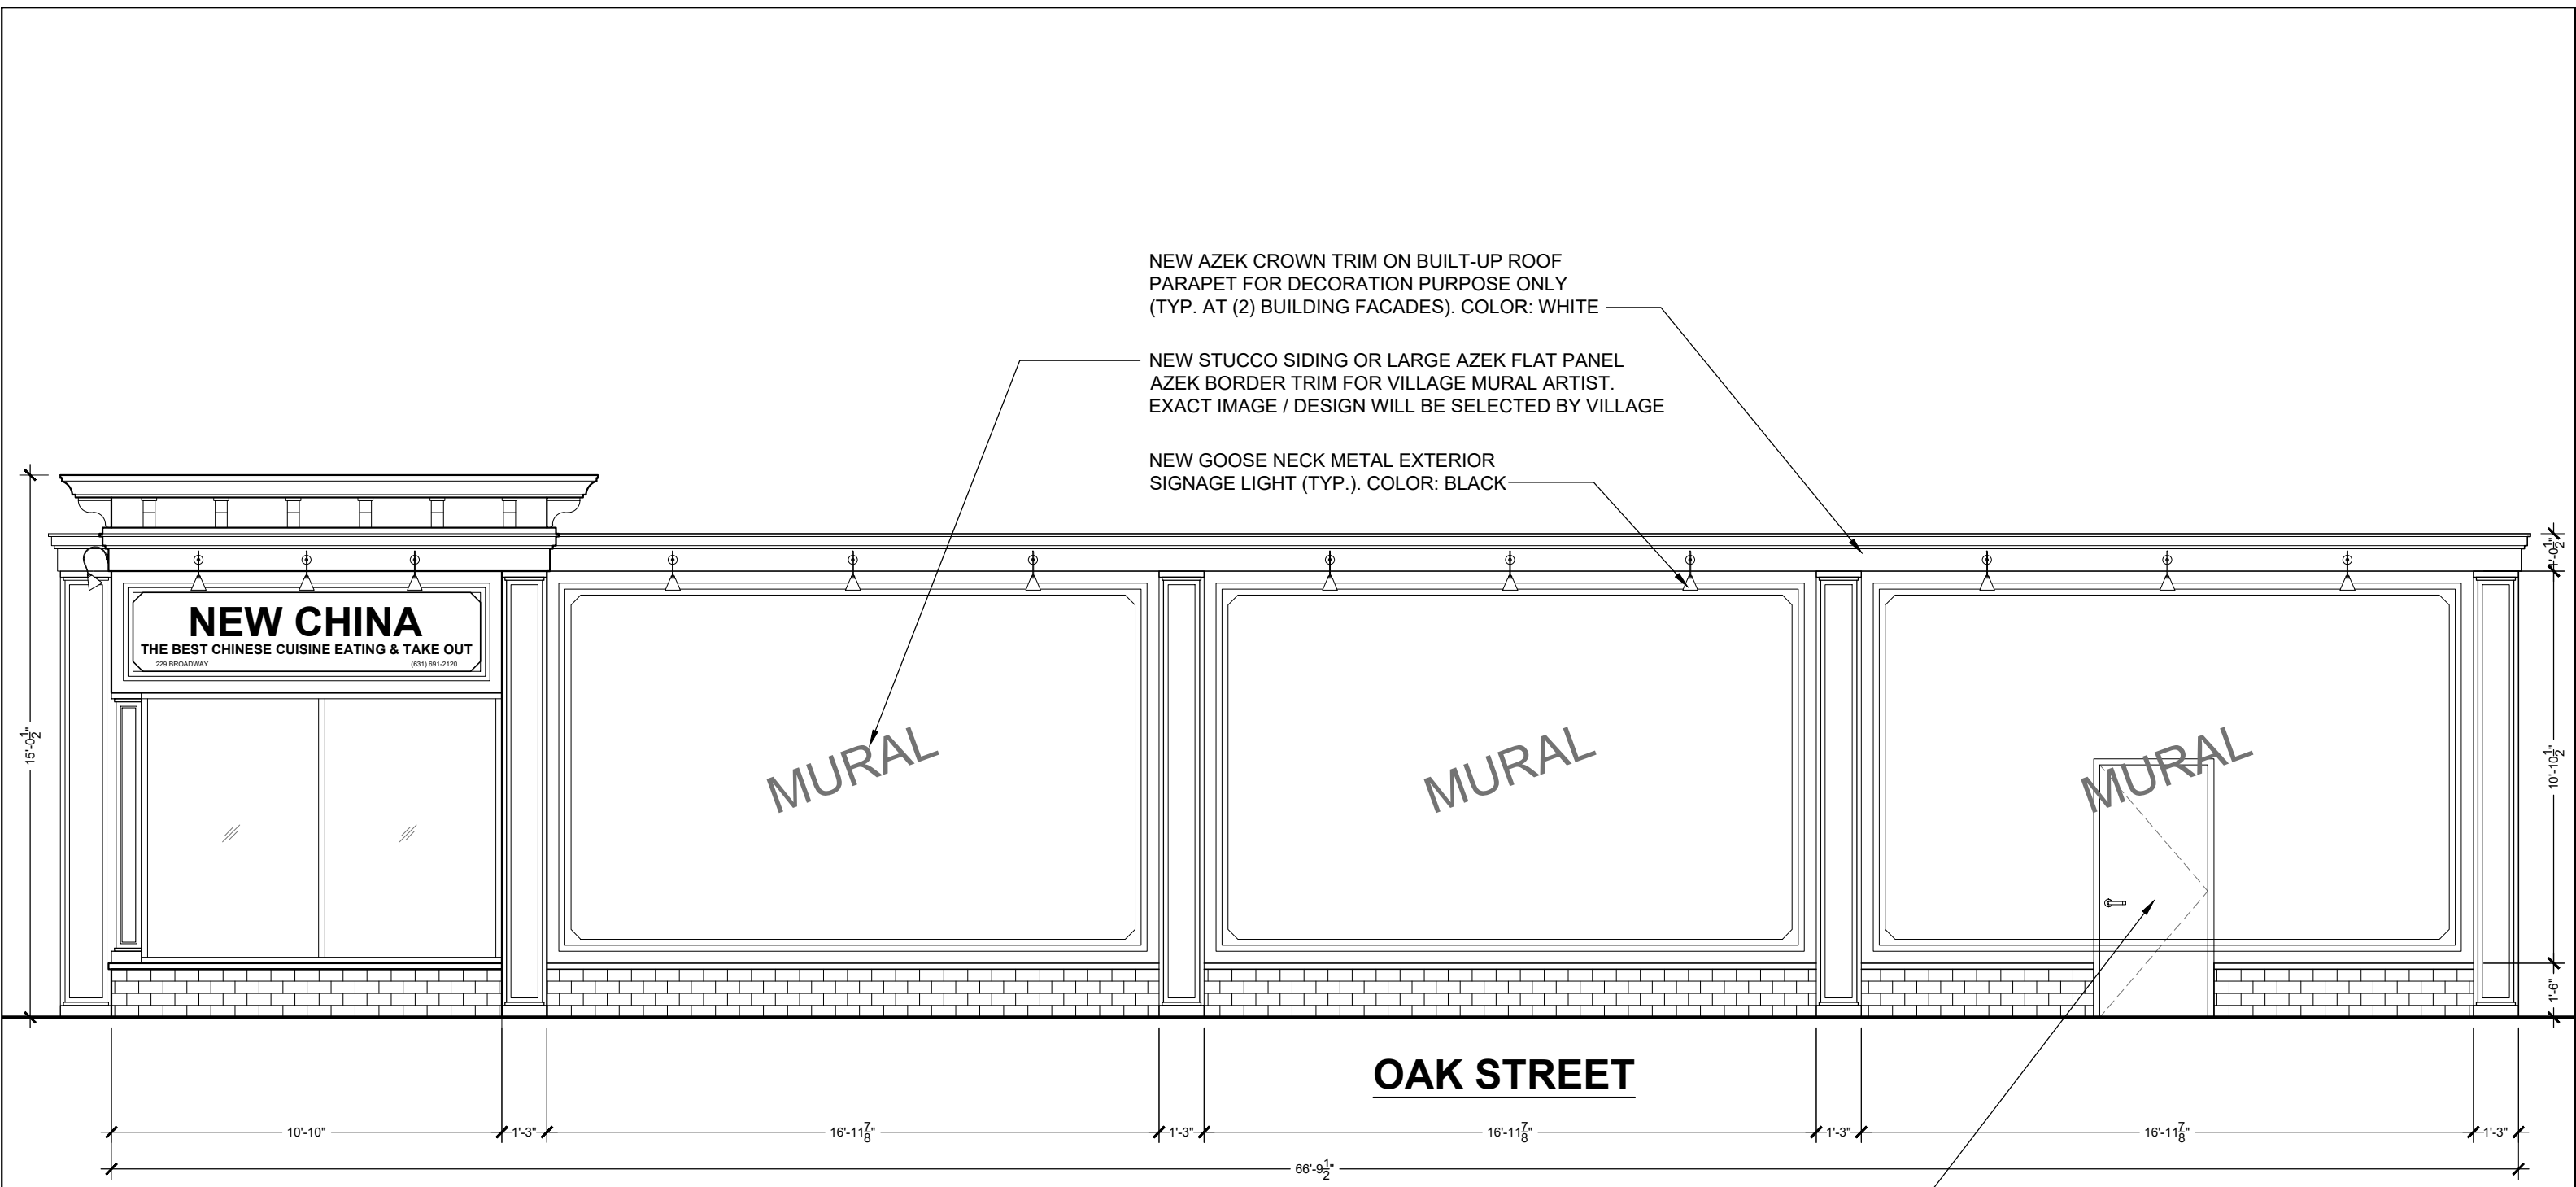

NEW AZEK CROWN TRIM ON BUILT-UP ROOF
PARAPET FOR DECORATION PURPOSE ONLY
(TYP. AT (2) BUILDING FACADES). COLOR: WHITE

NEW STUCCO SIDING OR LARGE AZEK FLAT PANEL
AZEK BORDER TRIM FOR VILLAGE MURAL ARTIST.
EXACT IMAGE / DESIGN WILL BE SELECTED BY VILLAGE

NEW GOOSE NECK METAL EXTERIOR
SIGNAGE LIGHT (TYP.). COLOR: BLACK

MURAL

MURAL

MURAL

OAK STREET

EXISTING BACK DOOR TO BE PAINTED AS PART OF THE MURAL.
DECORATIVE TRIM TO MATCH SURROUNDING

SK-2.4	PROPOSED SIDE FACADE	<h2>NEW CHINA</h2> <h3>FACADE RENOVATION</h3> <p>229-233 BROADWAY, AMITYVILLE, NY 11701</p>	SCHEMATIC DESIGN
PROPOSED FACADE DESIGNS DATE: 02/26/2024 SCALE: 1/4"=1'-0"			<h1>XC Engineering</h1> <p>TEL: (631) 922-1618 EMAIL: JING.X@CXENGR.COM</p>